



U.S. Department
of Transportation
Federal Highway
Administration

Memorandum

SENT VIA ELECTRONIC MAIL

Subject: INFORMATION: Cable Barrier Transitions to W-Beam
Guardrail

Date: MAY - 8 2006

From: John R. Baxter 
Director, Office of Safety Design

Reply to
Attn. of: HSA-10/B147

To: Director of Field Services
Resource Center Managers
Division Administrators
Safety Field

In the late 1980's, the Southwest Research Institute conducted successful crash tests on a cable barrier transition to a strong-post W-beam guardrail using a passenger sedan. In 1998, the Midwest Roadside Safety Facility (MwRSF) tested this transition design using NCHRP Report 350 test vehicles and concluded that it met all appropriate evaluation criteria at test level 3 (TL-3). The non-proprietary design tested in both cases was one developed by the South Dakota Department of Transportation. This design transitioned the generic 3-strand cable barrier over and under the W-beam using special steel straps and connected each cable to a standard concrete anchor block located behind the W-beam. A reduced post spacing was used as the cable barrier approached the W-beam installation, which was itself anchored with a Breakaway Cable Terminal (BCT) offset 4 feet from the cable barrier. In 2002, the MwRSF again tested this design successfully with the 2000-kg pickup truck, but with a FLEAT guardrail terminal anchoring the W-beam installation in lieu of a BCT. Although the South Dakota design remains an acceptable TL-3 transition, the 6-foot or more dynamic deflection of the cable barrier in each of the Report 350 crash tests allowed direct vehicular contact with the W-beam terminals, resulting in considerable pitch, yaw, and roll to the pickup trucks. This design also requires installation of a downstream anchor for the cable barrier.

Recently, the manufacturers of several of the high-tensioned proprietary cable barrier systems have requested acceptance of unique transition designs for connecting their barriers to strong-post W-beam and/or Thrie-beam guardrail. Each of these eliminates the need for a separate downstream cable anchor by attaching each cable directly to the metal beam rail element. Like the South Dakota design, the cable rail post spacing is also reduced to further limit deflection of the cable in the transition area. Reduced dynamic deflection can also be expected with the greater cable tension specified for all of the proprietary designs.



Each of these designs has been previously accepted as a TL-3 transition based on our review of the designs themselves and the crash testing done on the South Dakota design. Copies of the letters sent to each manufacturer are attached for ready reference. Note that for each specific design, the W-beam terminal itself should be offset at least 4 feet. Because the cable will prevent virtually all head-on impacts into the W-beam terminal, a light-weight, non-energy absorbing terminal would be the preferred method of anchoring the W-beam barrier. The MELT, which has been accepted as a TL-2 design, could be used to anchor the W-beam if a generic terminal is desired.

3 Attachments



U.S. Department
of Transportation

**Federal Highway
Administration**

June 8, 2004

400 Seventh St., S.W.
Washington, D.C. 20590

In Reply Refer To: HSA-10

Mr. Rodney A. Boyd
Trinity Highway Safety Products Division
P.O. Box 568887
Dallas, Texas 75356-8887

Dear Mr. Boyd:

In his May 12 letter to Mr. Richard Powers of my staff, Mr. Brian Smith requested formal Federal Highway Administration acceptance of a design by which your CASS cable barrier is transitioned to a strong-post W-beam or Thrie-beam guardrail.

The CASS to W-Beam Transition and CASS to Thrie Beam Transition were submitted for acceptance for use in front of standard W-beam terminals having a 4'0" minimum offset behind the 3-cable prestretched and tensioned CASS system. The transition includes 10-gauge W-beam (either two 12'6"-long or one 25'-long element) or 10-gauge Thrie beam rail elements (one 12'6"-long element and one 6'3"-long transition element) with one-inch wide by 12-inch long slots in the valley of the rail elements. The cables are threaded through the front of the rail and connected to standard cable anchor brackets bolted to the backside of the rail elements. The first CASS post is placed 12'0" from the point where the cables first meet the W-beam or Thrie beam. The transition then consists of 14 CASS posts spaced at 5'0" on center, and then 5 posts spaced on 10'0" centers. The 3 cables, starting at the second post or 17'0" from the tangent W-beam or Thrie beam, taper together to nest into the valley(s) of the W-beam or Thrie beam. Design and layout details are shown in the enclosed drawings.

Previous full-scale crash testing has shown that the high tension and pre-stretched cables of the CASS system result in lower deflections than those seen in the non-tensioned cable barrier. In earlier cable-to-W-beam transition testing with the lower-tensioned generic cable rail, the cable deflection allowed the W-beam terminals to be impacted, resulting in some vehicle instability. With the CASS Transition, it is less likely that the nose of the terminal will be impacted in a typical design impact.

Based on the specific design details noted above, the CASS to W-Beam or Thrie Beam Transitions may be considered acceptable for use on the National Highway System at National Cooperative Highway Research Program Report 350 test level 3 when used in conjunction with




any crashworthy terminal having a minimum 4-foot offset from the cables. Since this design has not been physically tested, field installations should be monitored to verify both its ease of construction and its presumed crashworthiness.


Sincerely yours,

*/Original Signed by Richard D. Powers/
~for~*


John R. Baxter, P.E.
Director, Office of Safety Design
Office of Safety

Enclosures

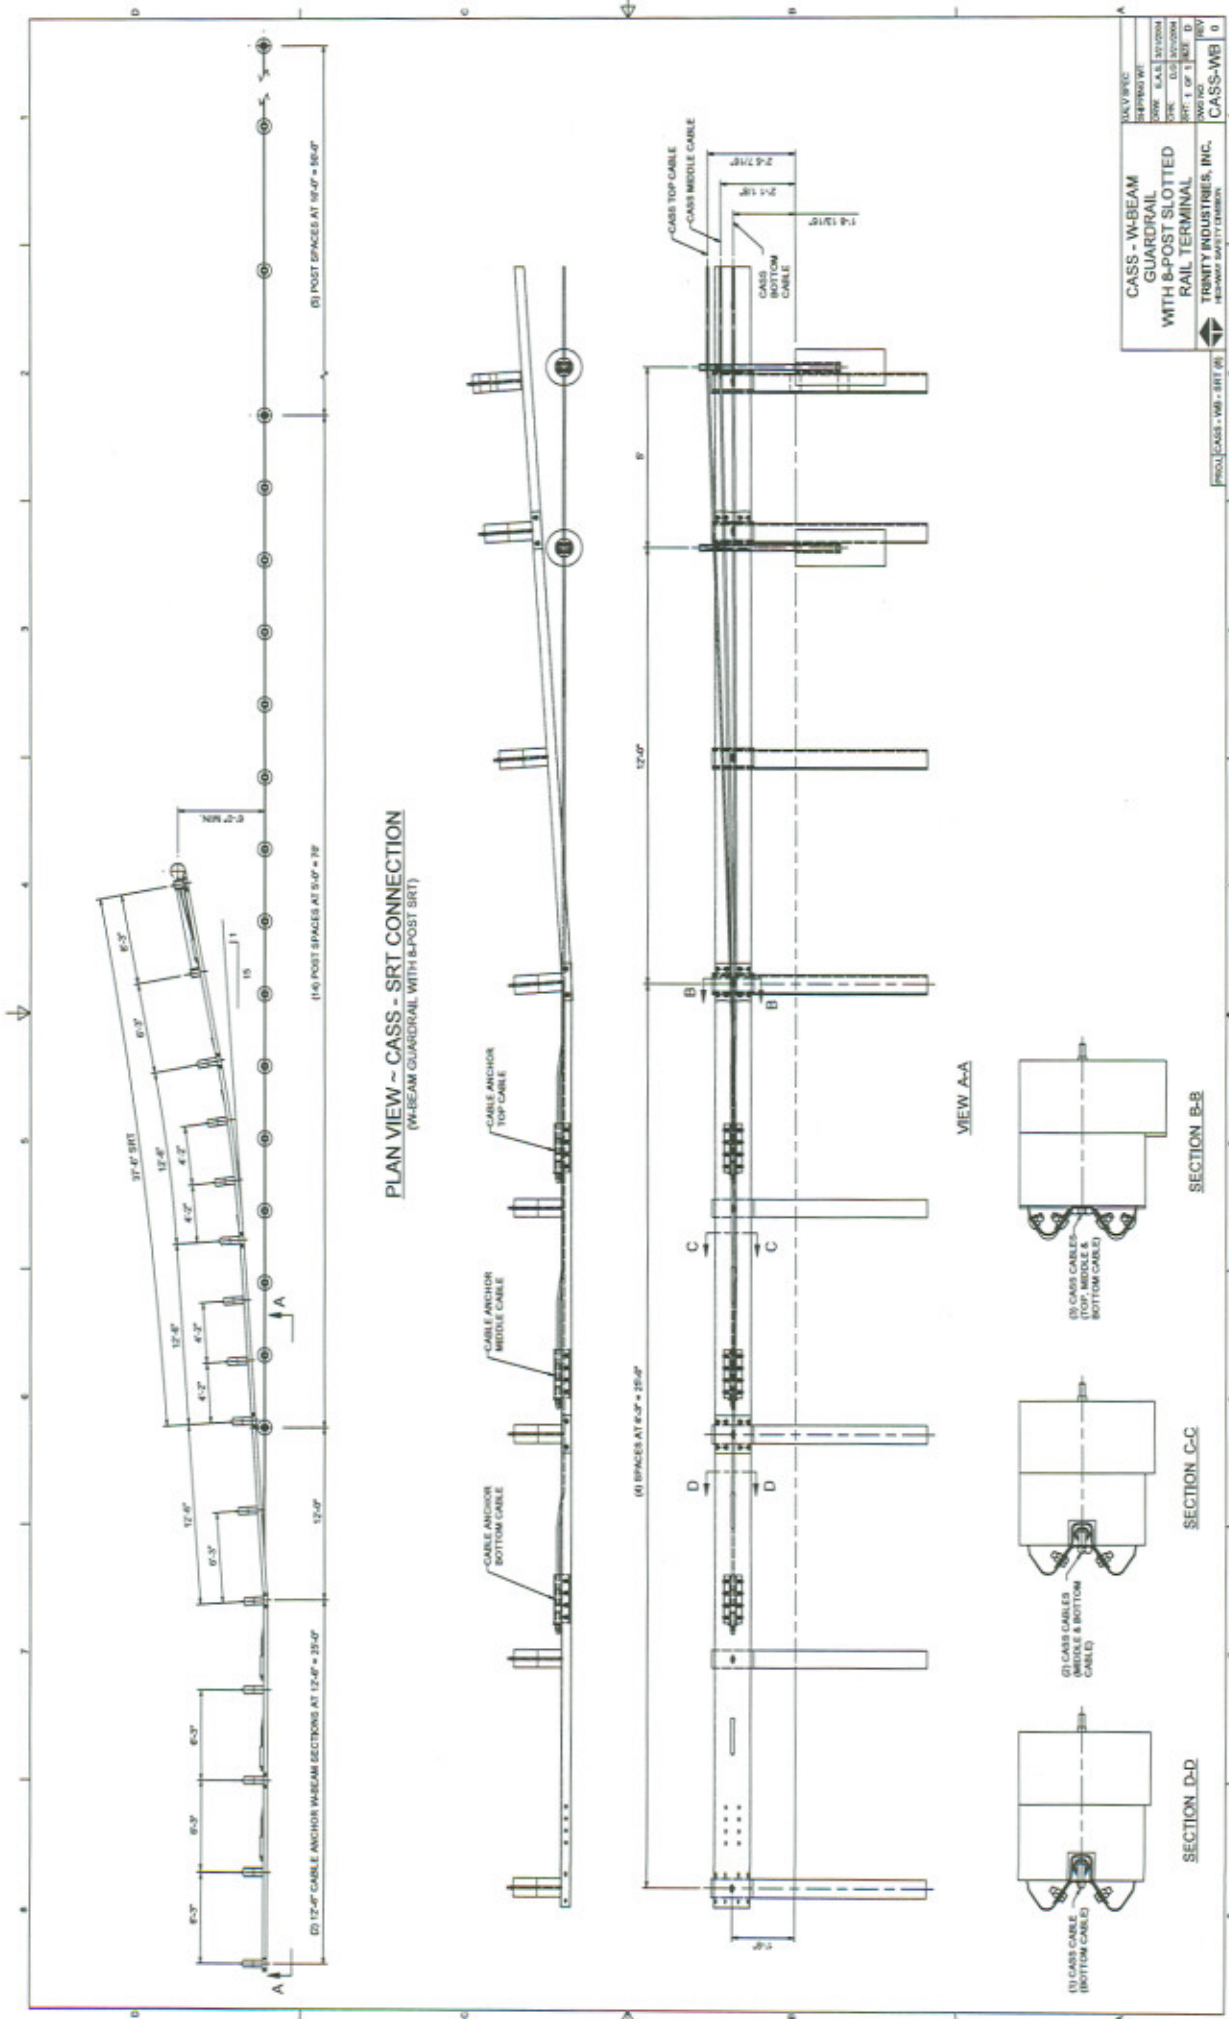


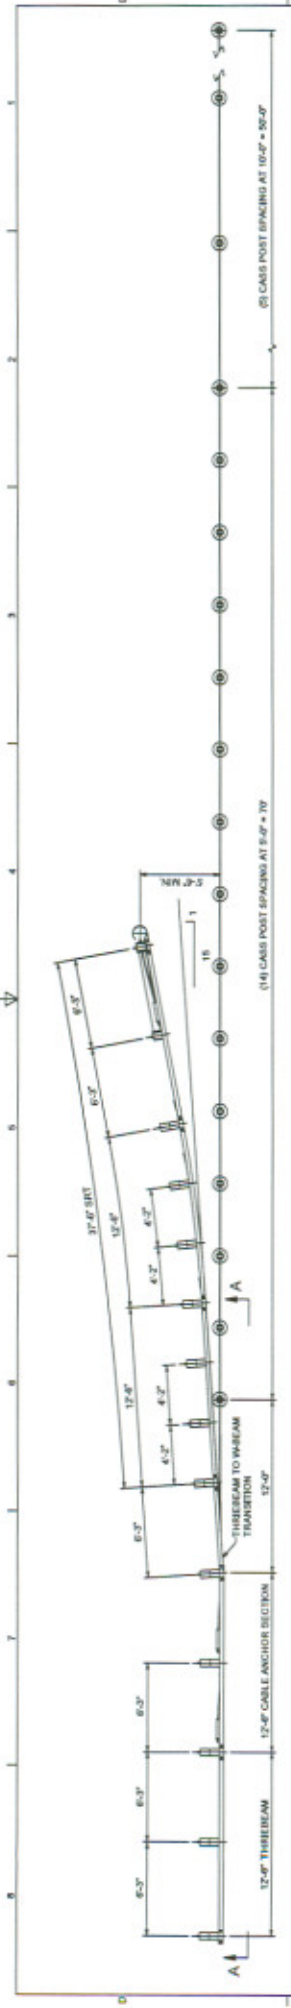

PLAN VIEW ~ CASS - SRT CONNECTION
 (THREEBEAM GUARDRAIL WITH 8-POST SRT)

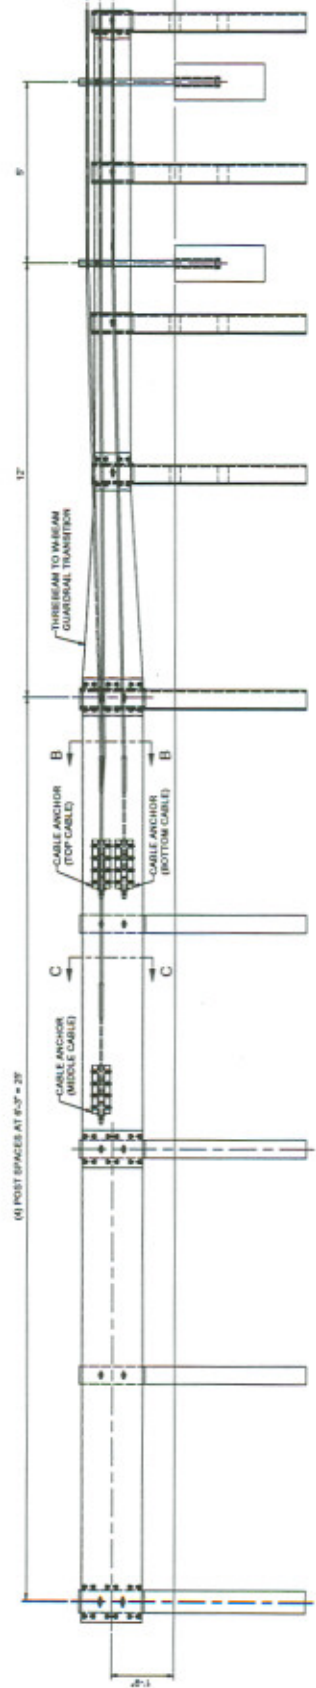


VIEW A-A

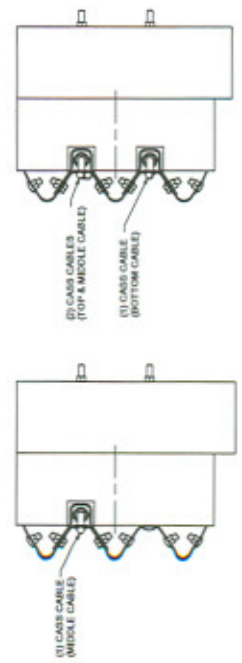

SECTION B-B

SECTION C-C

DATE PLOTTED:	REVISED:	SCALE:	PROJECT:
BY:	CHK:	APP'D:	REV:
DATE:	DATE:	DATE:	DATE:
CASS - THREEBEAM GUARDRAIL WITH 8-POST SLOTTED RAIL TERMINAL			REV: 0
TRINITY INDUSTRIES, INC.			REV: 0
RAILWAY SAFETY DIVISION			REV: 0
PROJECT: CASS - TB - SRT (R)			REV: 0
CASS-TB			0

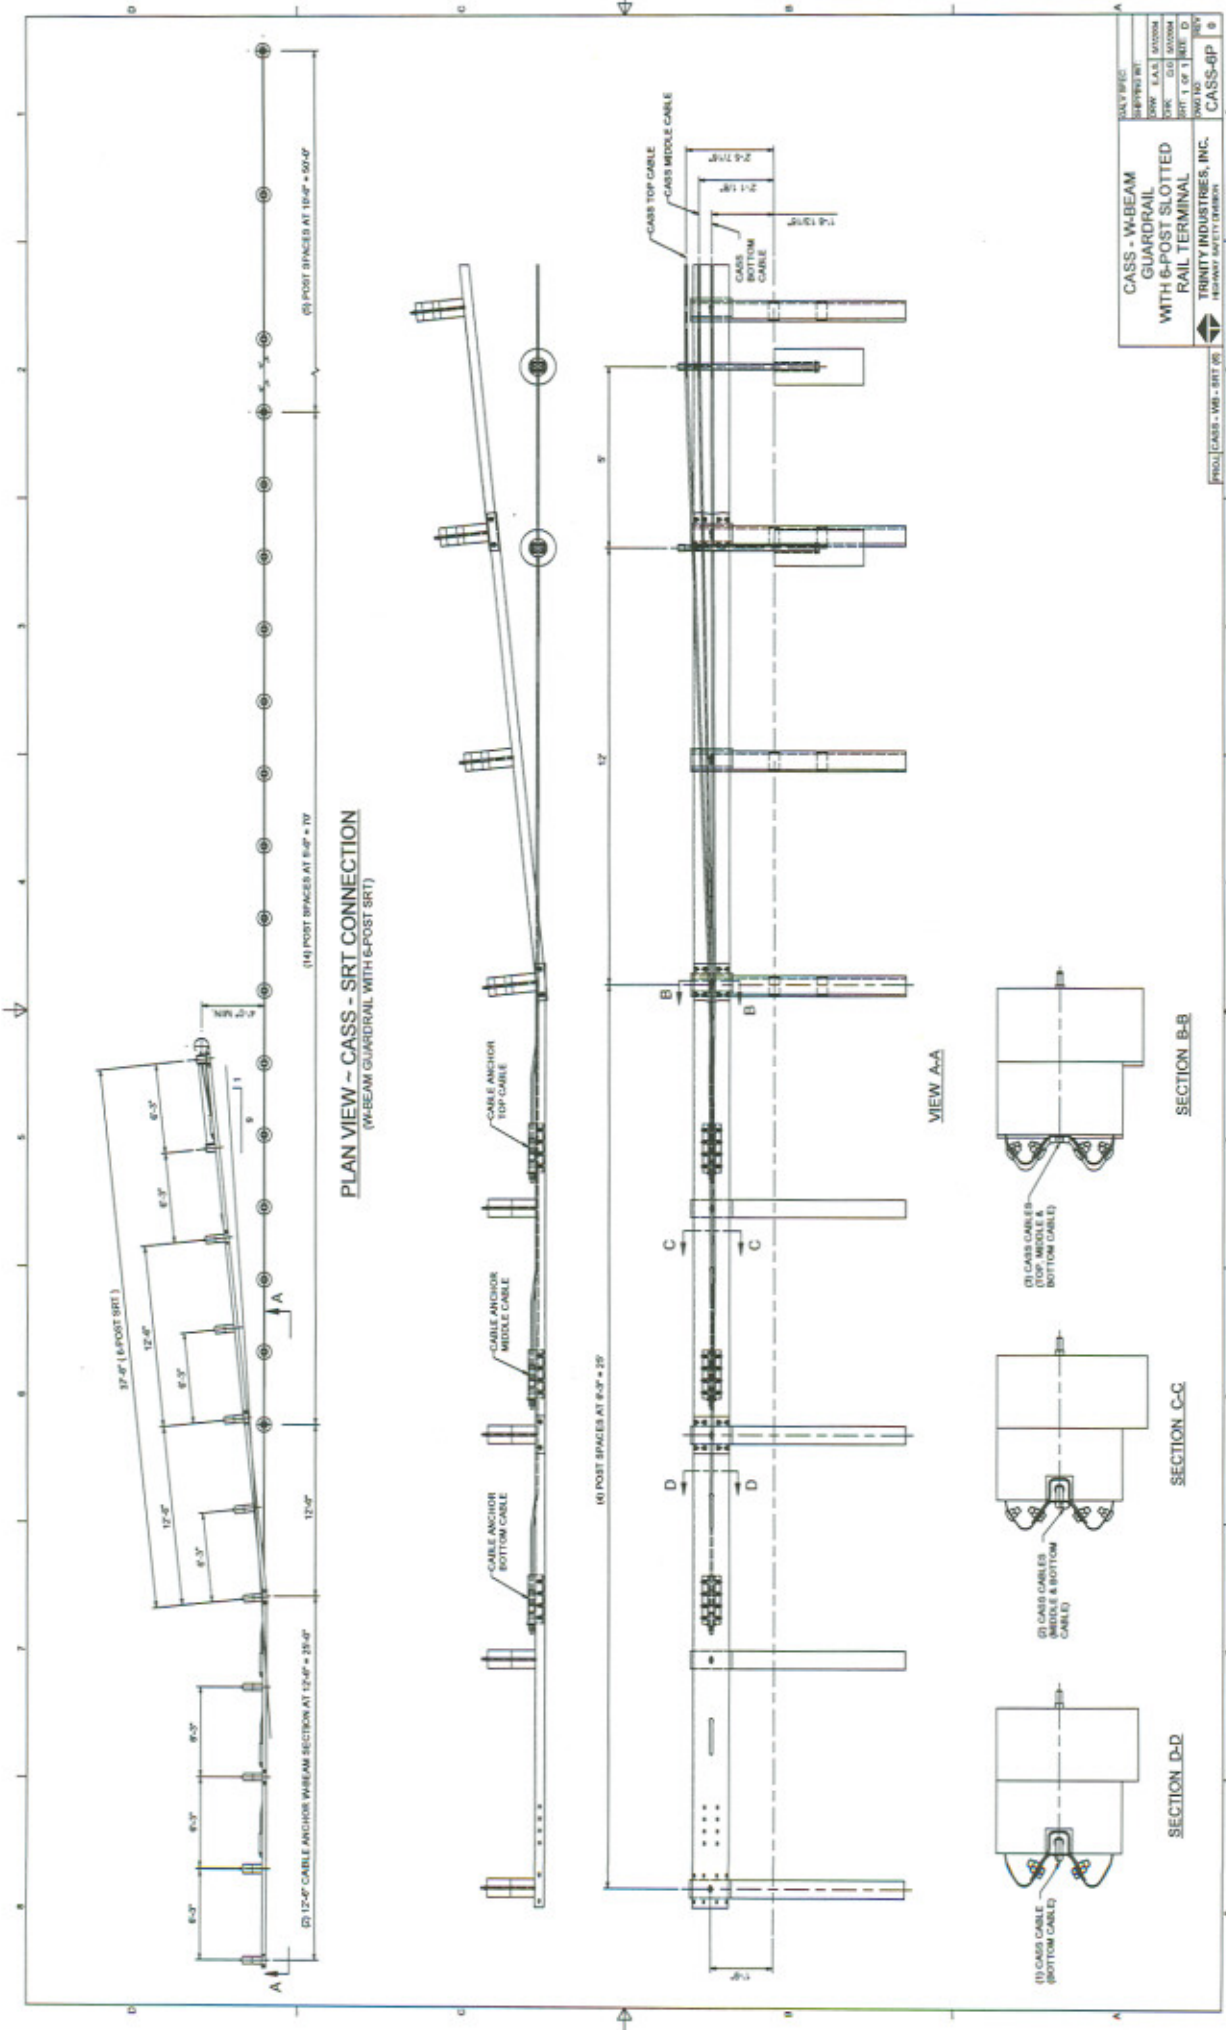


2

V

1

BILL OF MATERIAL

QTY	ITEM	DESCRIPTION	LENGTH	Lbs / Each	MATERIAL
1	1	10 GA W-BEAM	12'-6"	115.18	M180

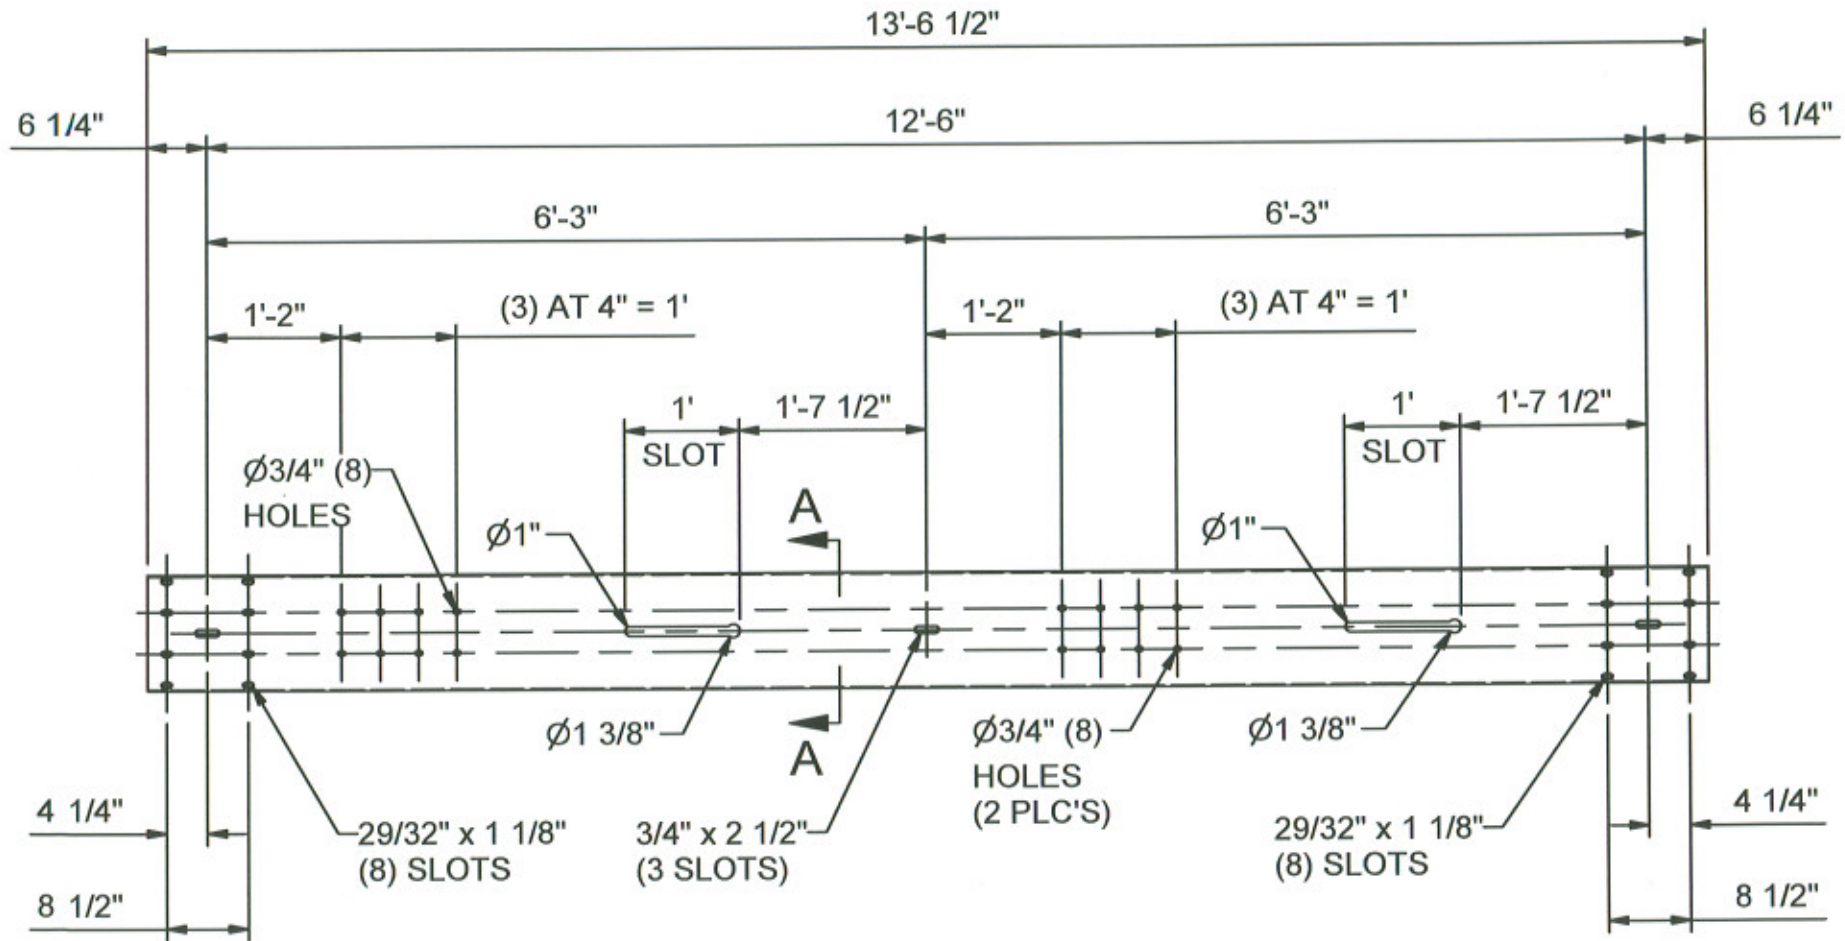

SECTION A-A

CASS TO W-BEAM
GUARD RAIL CONNECTION
10/12'6/6'3/CASS-CA/S



TRINITY INDUSTRIES, INC.
HIGHWAY SAFETY DIVISION

GALV SPEC: A123

SHIPPING WT: 122.1 lb

DRW: E.A.S. 5/24/2004

CHK: R.M.H. 5/25/2004

DWG NO: REV

033920

0


PROJ. CASS - WBEAM

2

V

1

BILL OF MATERIAL						
QTY	ITEM	PC NO.	DESCRIPTION	LENGTH	Lbs / Each	MATERIAL
1	1	033922	10 GA THRIEBEAM	12'-6"	182.92	M180

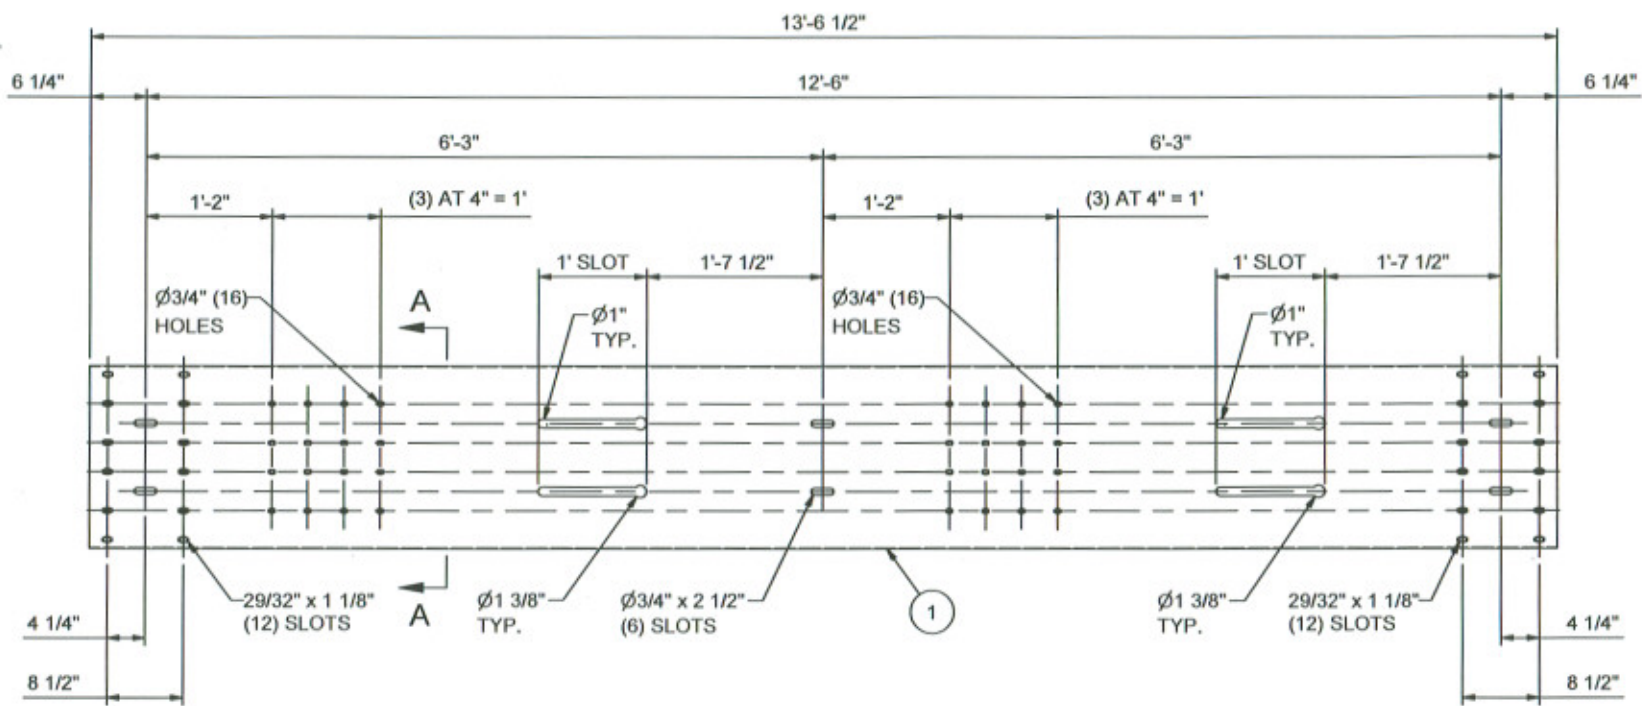

SECTION A-A

CASS TO THRIEBEAM GUARD RAIL CONNECTION T10/12'6/6'3/CASS-CA/S		GALV SPEC: A123	
		SHIPPING WT: 193.9 lb	
DRW: E.A.S.	5/24/2004	CHK: R.M.H.	5/25/2004
TRINITY INDUSTRIES, INC. HIGHWAY SAFETY DIVISION		DWG NO: 033922	REV 0

PROJ. CASS - THRIEBEAM



U.S. Department
of Transportation
**Federal Highway
Administration**

400 Seventh St., S.W.
Washington, D.C. 20590

October 4, 2005

In Reply Refer To: HSA-10

Mr. Jerry Emerson, P.E.
BrifenUSA, Inc.
P.O. Box 94220
Oklahoma City, Oklahoma 73143

Dear Mr. Emerson:

In your September 2 letter to Mr. Richard Powers of my staff, you requested formal Federal Highway Administration acceptance of a design concept by which your Brifen Wire Rope Safety Fence (WRSF) could be transitioned and connected to a strong-post W-beam or Thrie-beam guardrail.

The Brifen WRSF to W-Beam Transition was submitted for acceptance for use in front of standard W-beam terminals having a 4'-0" minimum offset behind the 4-cable pre-stretched and tensioned Brifen system. The 4-cable transition requires four 12-gauge W-beam rail elements 12'-6" long, beginning at the first standard line post in the barrier installation. A unique Brifen attachment bracket is bolted to the rail at each of the first four W-beam rail splice locations and one cable is anchored at each of these brackets. For your 3-cable WRSF, three 12.5' W-beam rail elements and attachment brackets are used. The first WRSF post is placed 10.5' upstream from the first standard guardrail line post at which the lowest cable is connected to the W-beam. The upstream WRSF transition then consists of 16 additional line posts set on 5.25' centers, at which point the standard WRSF post spacing (10.5' or other) begins. Details for the 4-cable, 10.5' post spacing WRSF transition are shown in the enclosed drawing.

Attachment to Thrie-beam guardrail is similar to that shown for W-beam except that, for your 4-cable system, two attachment brackets are located at the first splice and two are located at the second splice. The top and second cables are connected to the brackets in the upper valley (top cable at second splice) and the third and bottom cables are attached to the brackets in the lower valley (bottom cable at first splice). For your 3-cable WRSF the top two cables are attached to the two upper valley brackets (top cable at second splice) and the bottom cable is attached in the lower valley at the first splice location. As with W-beam, all attachments must be at a splice.



Previous full-scale crash testing has shown that the high tension and pre-stretched cables of the Brifen WRSF result in lower deflections than those seen in the lesser-tensioned generic cable barrier. In earlier cable-to-W-beam transition testing with the lower-tensioned generic cable rail, the cable deflection allowed the W-beam terminals to be impacted, resulting in significant vehicle instability. With the Brifen WRSF design, it is less likely that the nose of the terminal will be impacted in a typical design impact. Even so, the use of a lightweight, non-energy absorbing W-beam terminal is suggested to minimize vehicle instability if the terminal is hit.


Based on the specific design details noted above, the Brifen WRSF to W-Beam or Thrie Beam Transitions may be considered acceptable for use on the National Highway System at National Cooperative Highway Research Program Report 350 test level 3 when used in conjunction with a crashworthy terminal having a minimum 4-foot offset from the cables. The design may also be used to connect the WRSF to a weak post W-beam installation when the W-beam is adequately anchored with a crashworthy terminal. Since these transition designs have not been physically tested, field installations should be monitored to verify their presumed crashworthiness.

Sincerely yours,


/original signed by/

John R. Baxter, P.E.
Director, Office of Safety Design
Office of Safety


Enclosure

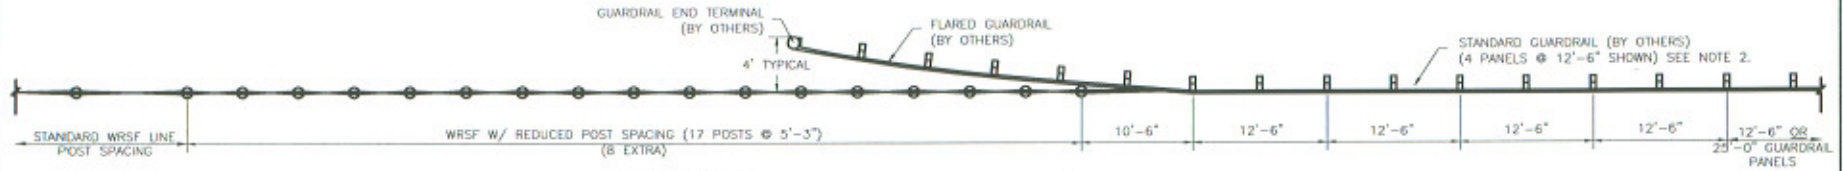


PLAN VIEW

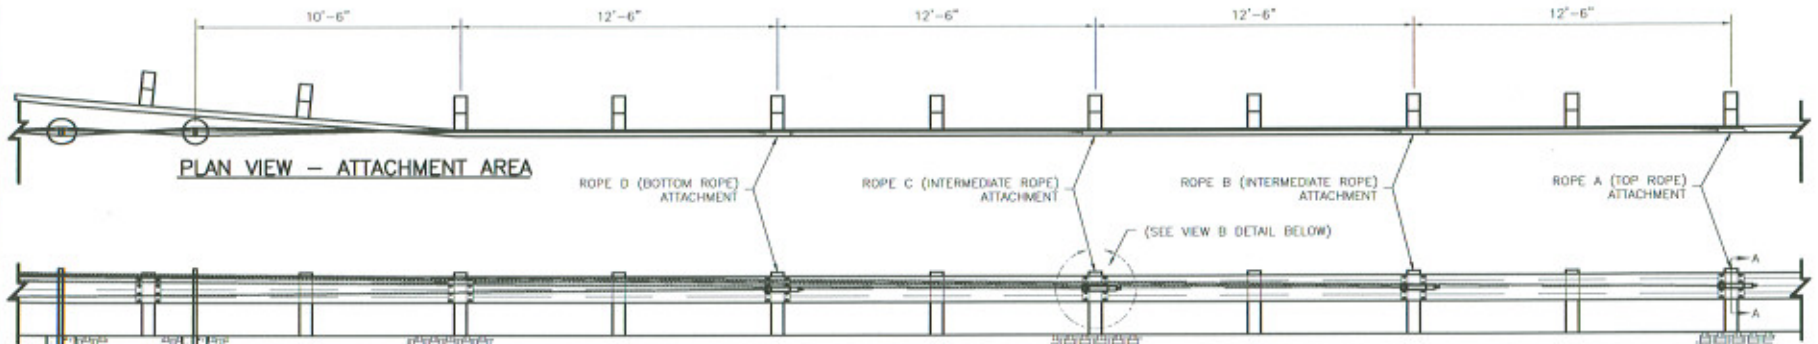


PLAN VIEW - ATTACHMENT AREA

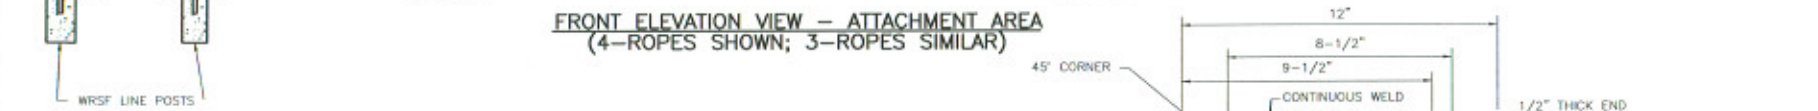


FRONT ELEVATION VIEW - ATTACHMENT AREA
(4-ROPE SHOWN; 3-ROPE SIMILAR)

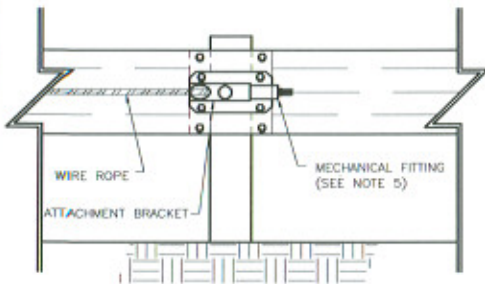

VIEW B

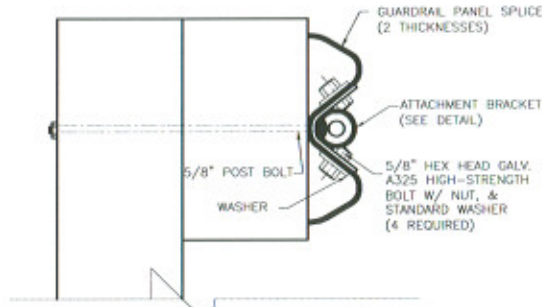

SECTION A-A (WOOD POST SHOWN)

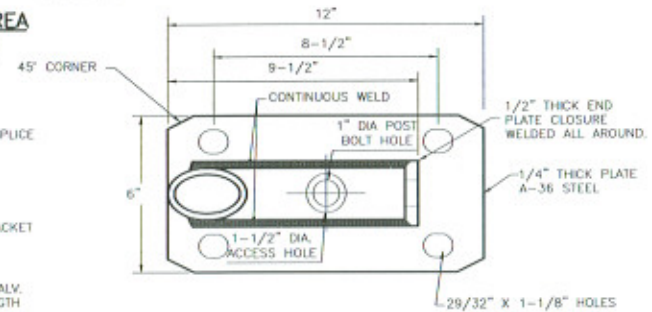

ATTACHMENT BRACKET DETAIL
SIDE VIEW


The information herein is proprietary to BRIFEN USA, and shall not be disclosed, duplicated or used otherwise without the express written consent of BRIFEN USA, Inc.

BRIFEN★USA INC.

Revisions			WRSF ATTACHMENT TO GUARDRAIL		
No.	Date	By	Date	Drawn By	Scale
1.	8.04.05	MW	7.06.05	Manita Workman	None
2.	8.31.05	MW			
3.					
4.					
5.					
VERSION 8.6					Sheet No.
Dwg. No.				WRSF-05-210a	10 of 11

- NOTES:
1. GUARDRAIL END TERMINAL TO BE CRASHWORTHY (MELT, ELT OR OTHER).
 2. GUARDRAIL PANELS IN WRSF ATTACHMENT AREA TO BE STANDARD 12GA (MIN). PANELS CONNECTIONS TO BE MADE AT GUARDRAIL PANEL SPLICE POINTS ONLY.
 3. SLACK IN GUARDRAIL SPLICES MUST BE REMOVED BY LOOSENING DOWNSTREAM GUARDRAIL SPLICE BOLTS, PULLING GUARDRAIL TOWARD THE WRSF ATTACHMENT AREA & RE-TIGHTENING THE SPLICE BOLTS.
 4. ATTACHMENT BRACKET GALVANIZED TO A-123 AFTER FABRICATION.
 5. FACTORY SWAGED-ON 3/4" THREADED ENDS, TOGETHER WITH HEX NUT AND 2" DIA. FLAT WASHER MAY BE USED IN LIEU OF MECHANICAL FITTING.

WIRE ROPE ATTACHMENT DETAILS
(SEE MANUFACTURER'S SHOP DRAWING FOR MORE DETAIL)

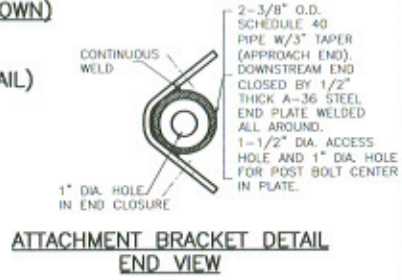

ATTACHMENT BRACKET DETAIL
END VIEW



U.S. Department
of Transportation
**Federal Highway
Administration**

400 Seventh St., S.W.
Washington, D.C. 20590

October 19, 2005

In Reply Refer To: HSA-10

Mr. Rick Mauer
Outside Sales National Representative
Nucor Steel Marion, Inc.
912 Chaney Avenue
Marion, Ohio 43302

Dear Mr. Mauer:

In your September 2 letter to Mr. Richard Powers of my staff, you requested formal Federal Highway Administration acceptance of a design concept by which your high-tension cable rail could be transitioned and connected to a strong-post W-beam guardrail.

Your transition design is intended for use in conjunction with a W-beam installation that has a standard, crashworthy terminal with a minimum 4'-0" offset from the cable. A unique gusset plate is nested behind and bolted to the back of a special 6 foot-3 inch W-beam panel at the splice located at the first line post. Each cable is threaded through 1-in by 2-in slots in the W-beam panel and connected to the bracket. The first U-channel cable post is placed in line with the barrier proper and 6.5 feet upstream from the first W-beam line post. The transition then consists of 11 additional line posts also set on 6.5 foot centers, at which point your standard post spacing begins. Details for the transition design are shown in the enclosed drawings.

Previous full-scale crash testing has shown that high-tension cable barriers result in lower deflections than those seen in the lesser-tensioned generic cable barrier. In earlier cable-to-W-beam transition testing with the lower-tensioned generic cable rail, the cable deflection allowed the W-beam terminals to be impacted, resulting in significant vehicle instability. With your high-tension design, it is less likely that the nose of the terminal will be impacted in a typical impact. Even so, the use of a lightweight, non-energy absorbing W-beam terminal is suggested to minimize vehicle instability if the terminal is hit.

Based on the specific design details noted above, your proposed transition design is acceptable for use on the National Highway System at National Cooperative Highway Research Program Report 350 test level 3 when used in conjunction with a crashworthy terminal having a



minimum 4-foot offset from the cables. Since this transition design has not been physically tested, field installations should be monitored to verify their presumed crashworthiness.


Sincerely yours,

/original signed by George Ed Rice, Jr./


~for~

John R. Baxter, P.E.
Director, Office of Safety Design
Office of Safety

Enclosure

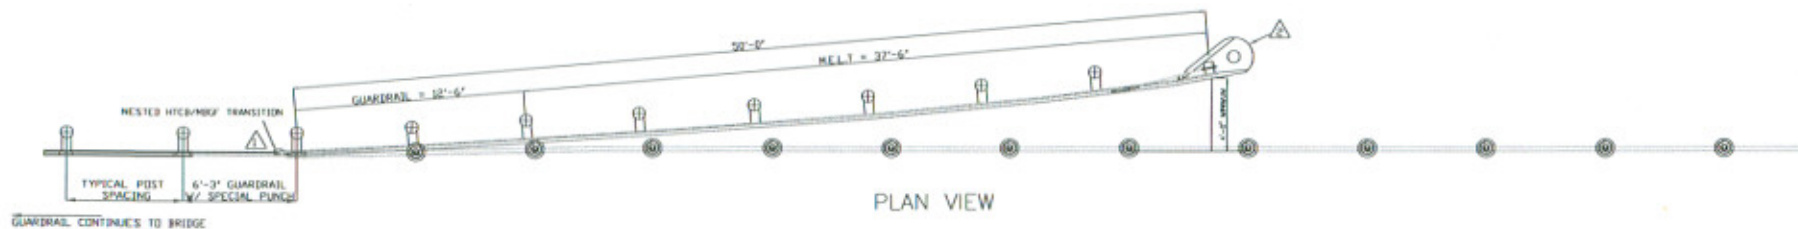


PLAN VIEW

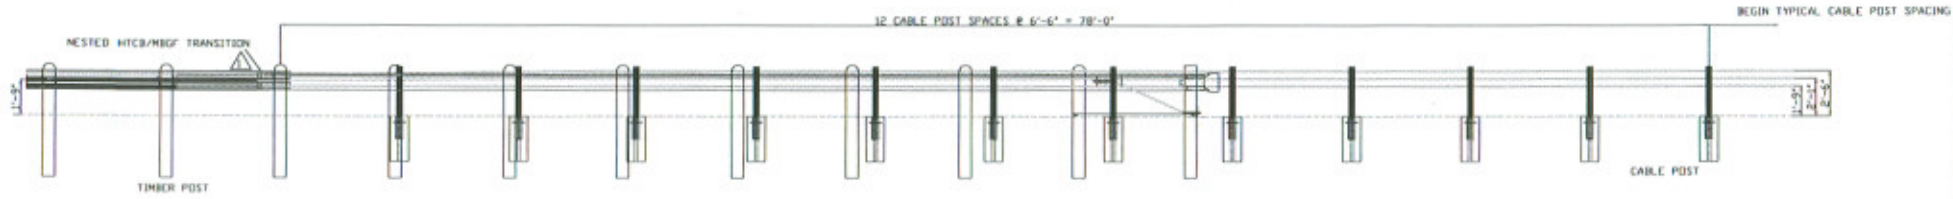


ELEVATION VIEW

- NOTES:
1. CABLE TERMINATES INTO ADJUSTABLE CABLE END FITTINGS BEHIND GUARDRAIL.
 2. M.E.L.T. OR OTHER END-SECTION AS NEEDED PARTICULAR TO TRAFFIC REQUIREMENTS.

G.S.I. HIGH TENSION CABLE, LP		
720 W. WINTERGREEN RD., HUTCHINS, TEXAS 75141 (972) 225-1660		
CONTRACTOR:		
SCALE: VARIES	GSI#:	DATE: 10/05/05
REVISED:	CHECKED:	DRAWN: DPD
NESTED PLATE DETAIL FOR HTCB TO MBGF TRANSITION		
TYPE MBGF/HTCB TRANSITION	LAYOUT	1 / 3

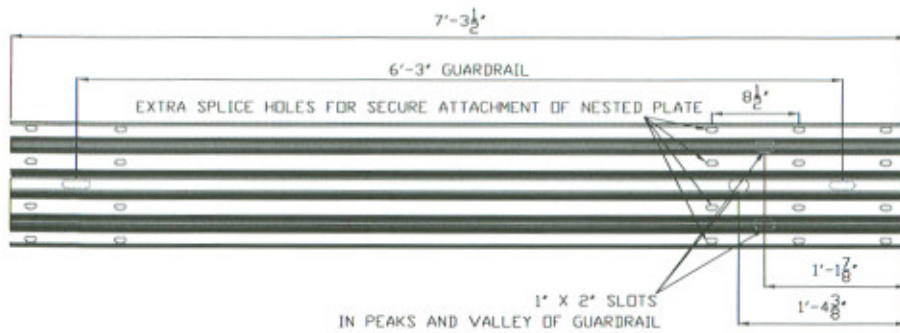

SPECIAL 6'-3" GUARDRAIL FOR NESTED PLATE

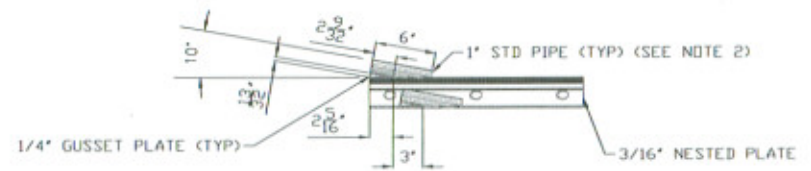

PLAN VIEW
SHOWING GUSSET PLATE, 1" PIPE DETAIL



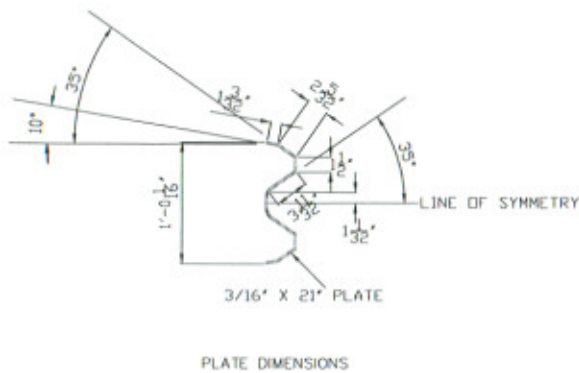


PLATE DIMENSIONS

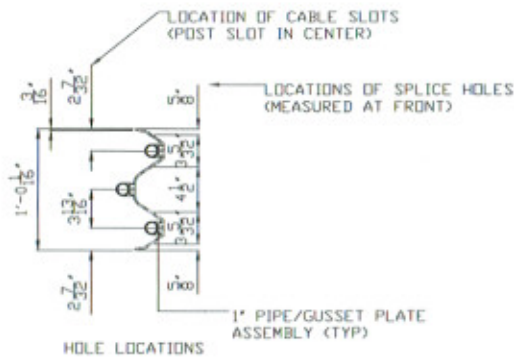


SECTION VIEW

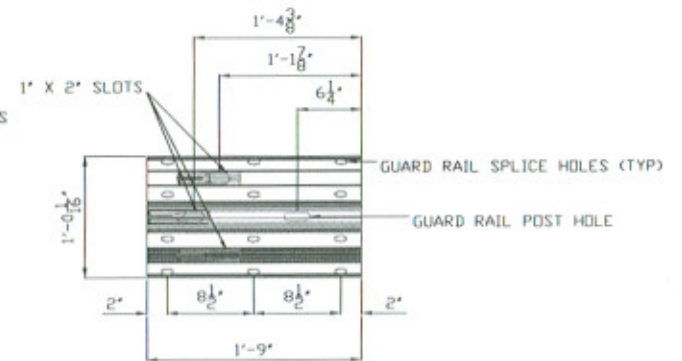


ELEVATION VIEW
SHOWING FRONT HOLE PATTERN

- NOTES: 1. FILLET WELD ALL CONNECTIONS
2. CUT 1" PIPE FROM $\frac{1}{4}$ TO EDGE AT 10° ANGLE.

G.S.I. HIGH TENSION CABLE, LP		
720 W. WINTERGREEN RD., HUTCHINS, TEXAS 75141 (972) 225-1660		
CONTRACTOR:		
SCALE: NONE	GSI#:	DATE: 10/05/05
REVISED:	CHECKED:	DRAWN: DPD
NESTED PLATE DETAIL FOR HTCB TO MBGF TRANSITION		
MBGF/HTCB TRANSITION	FABRICATION	2 / 3

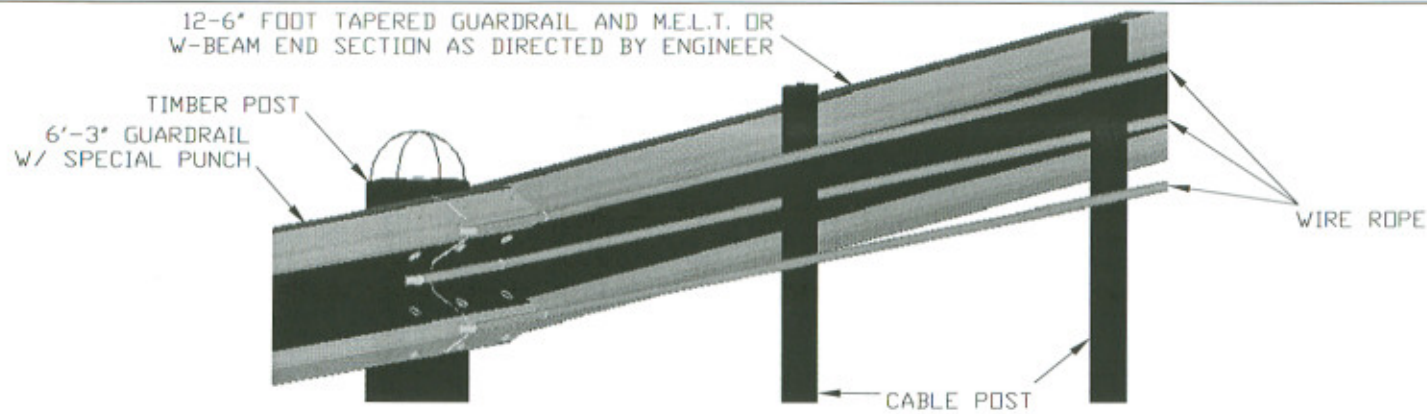

ISOMETRIC OF HTCB/MBGF TRANSITION

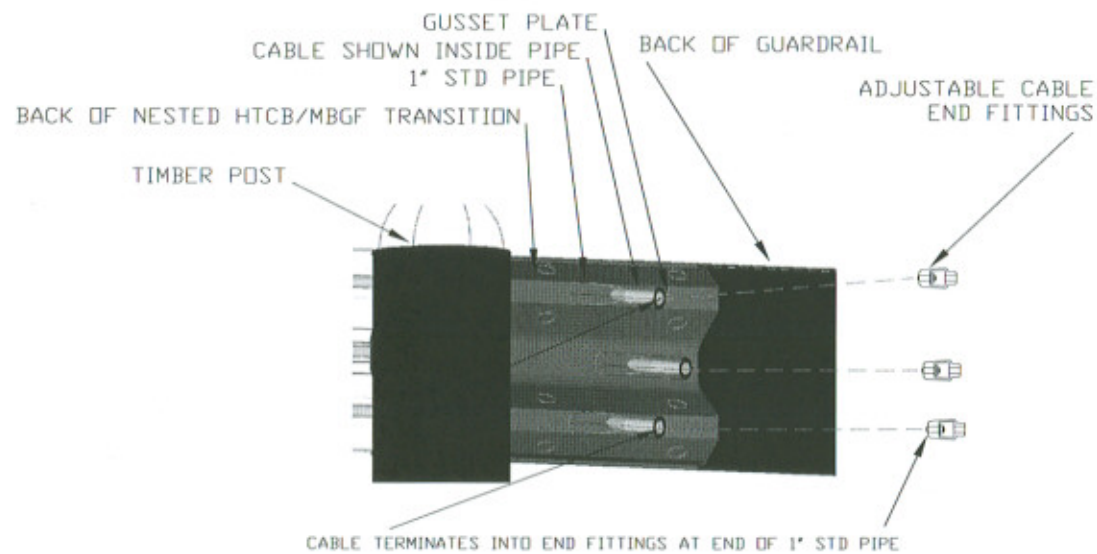

BACK OF HTCB/MBGF TRANSITION SHOWING CABLE END DETAILS

G.S.I. HIGH TENSION CABLE, LP		
720 W. WINTERGREEN RD., HUTCHINS, TEXAS 75141 (972) 225-1660		
CONTRACTOR:		
SCALE: NONE	GSI#:	DATE: 10/05/05
REVISED:	CHECKED:	DRAWN: DUGAN
NESTED PLATE DETAIL FOR HTCB TO MBGF TRANSITION		
MBGF/HTCB TRANSITION	CABLE END DETAILS	3 / 3