




DGN File N:\Projects\Conversion_Saf_Sheet\Files\Traffic_Safety\Glenm\Jul2005\BA05E.dgn

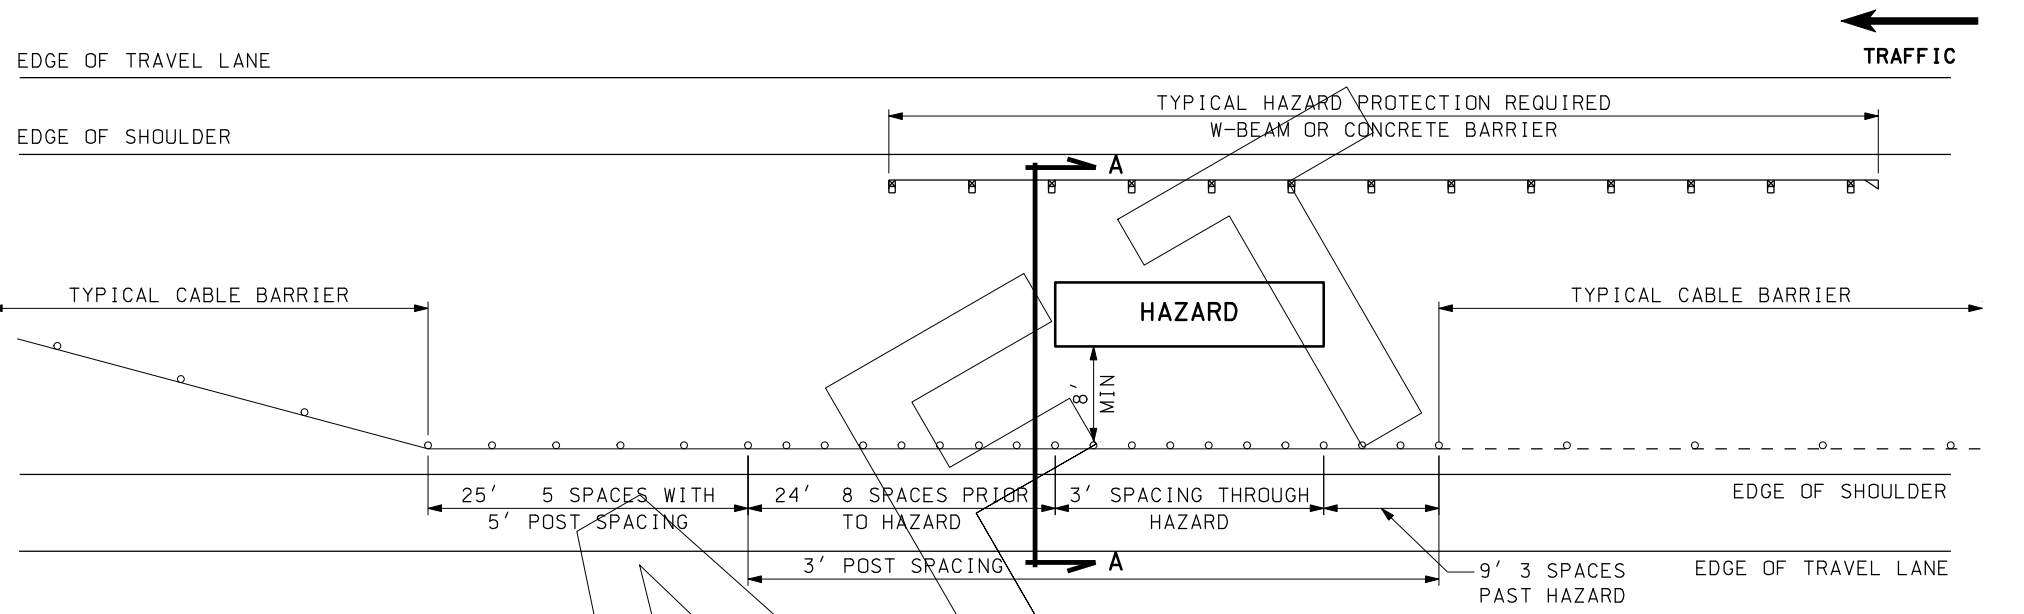


**MEDIAN HAZARD PROTECTION WITH CABLE BARRIER AND W-BEAM OR CONCRETE BARRIER
DETAIL A**

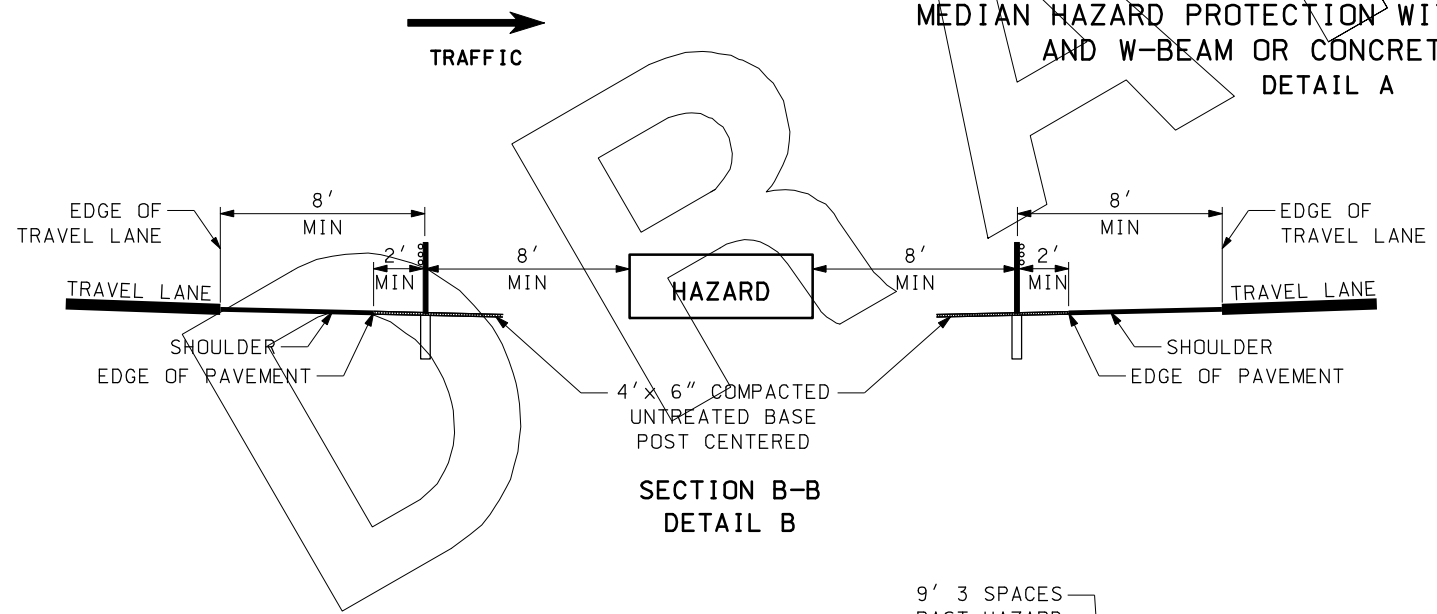

**SECTION B-B
DETAIL B**

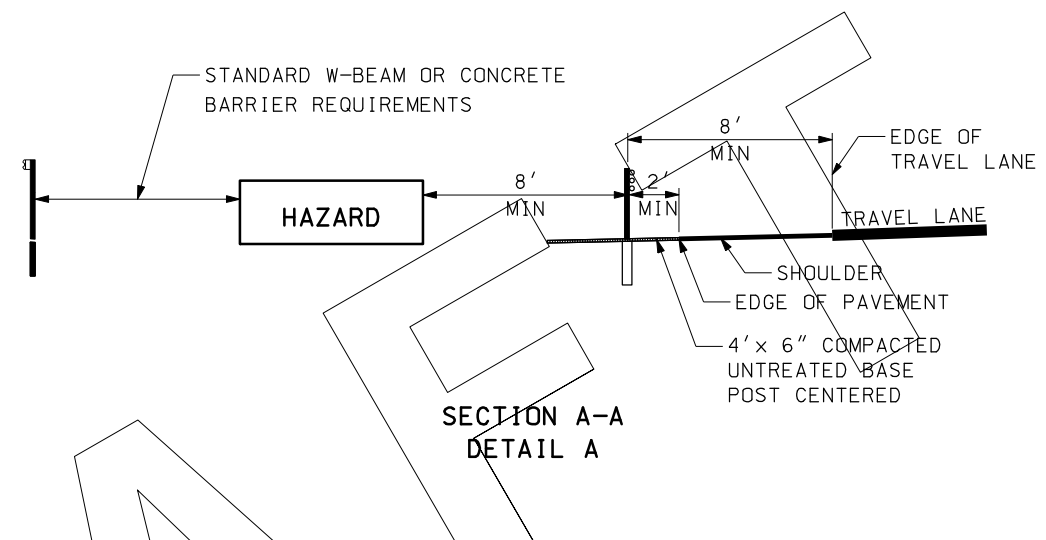

**SECTION A-A
DETAIL A**

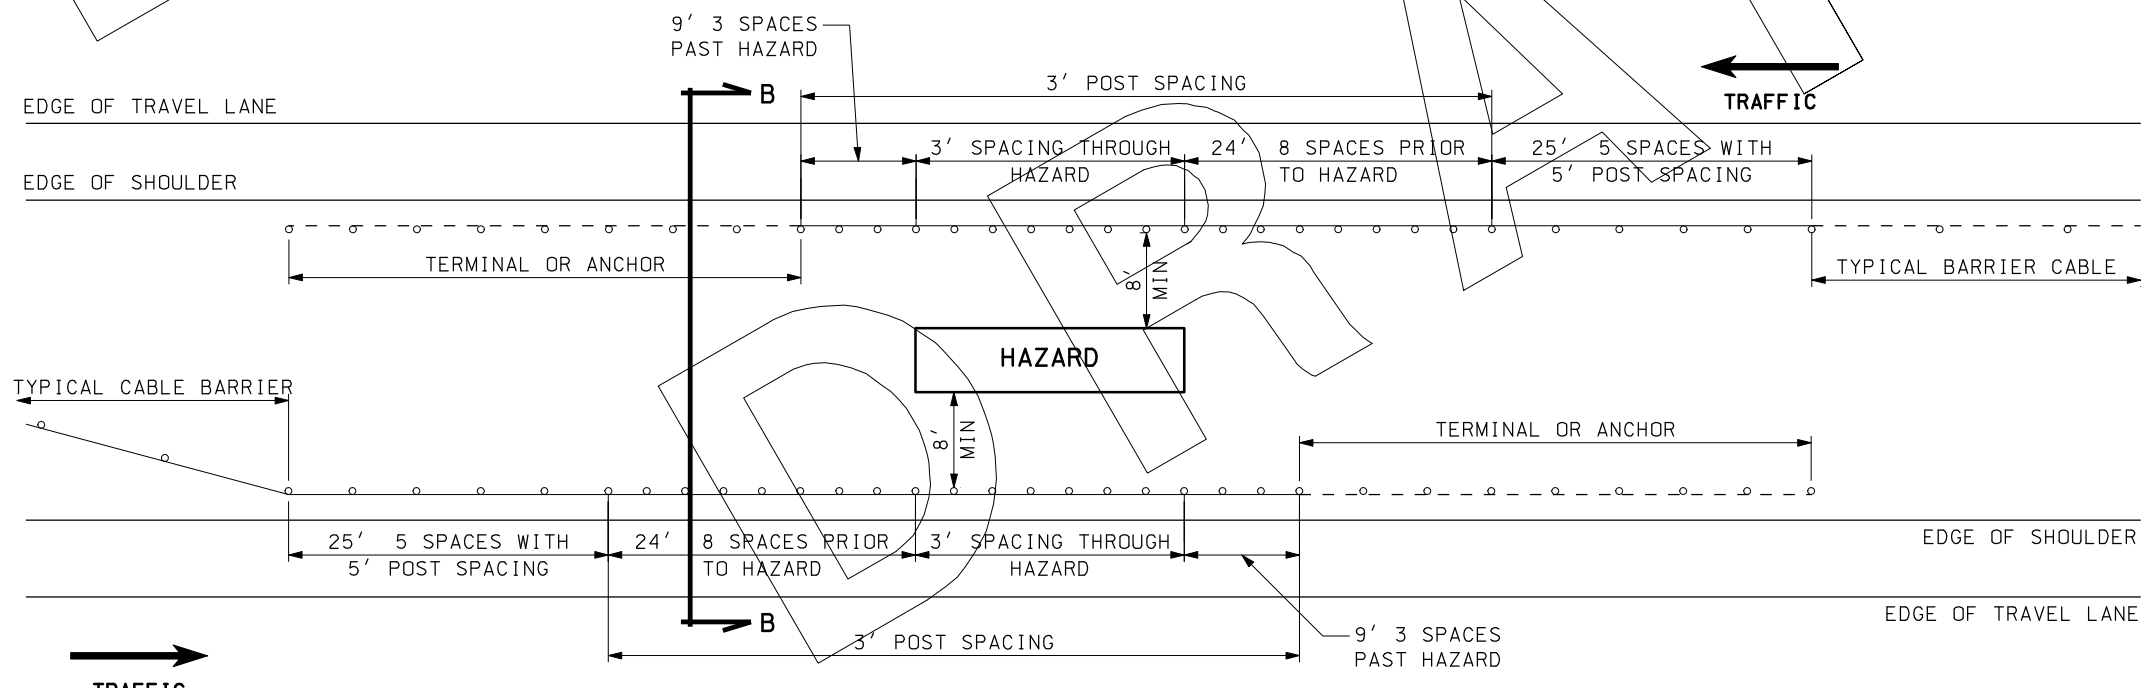

**MEDIAN HAZARD PROTECTION WITH CABLE BARRIER
DETAIL B**

NO.	DATE	APPR.	REMARKS

UTAH DEPARTMENT OF TRANSPORTATION
STANDARD DRAWINGS FOR ROAD AND BRIDGE CONSTRUCTION
SALT LAKE CITY, UTAH

RECOMMENDED FOR APPROVAL _____ DATE _____
CHAIRMAN STANDARDS COMMITTEE

APPROVED _____ DATE _____
DEPUTY DIRECTOR

**CABLE BARRIER
MEDIAN HAZARD
PROTECTION**

DETAIL SHEET

DETAIL SHEET
BA 5E