



DGN File N:\Projects\Conversion\_Saf\_Sheet\Files\Traffic\_Safety\Glen\July2005\BA05D.dgn

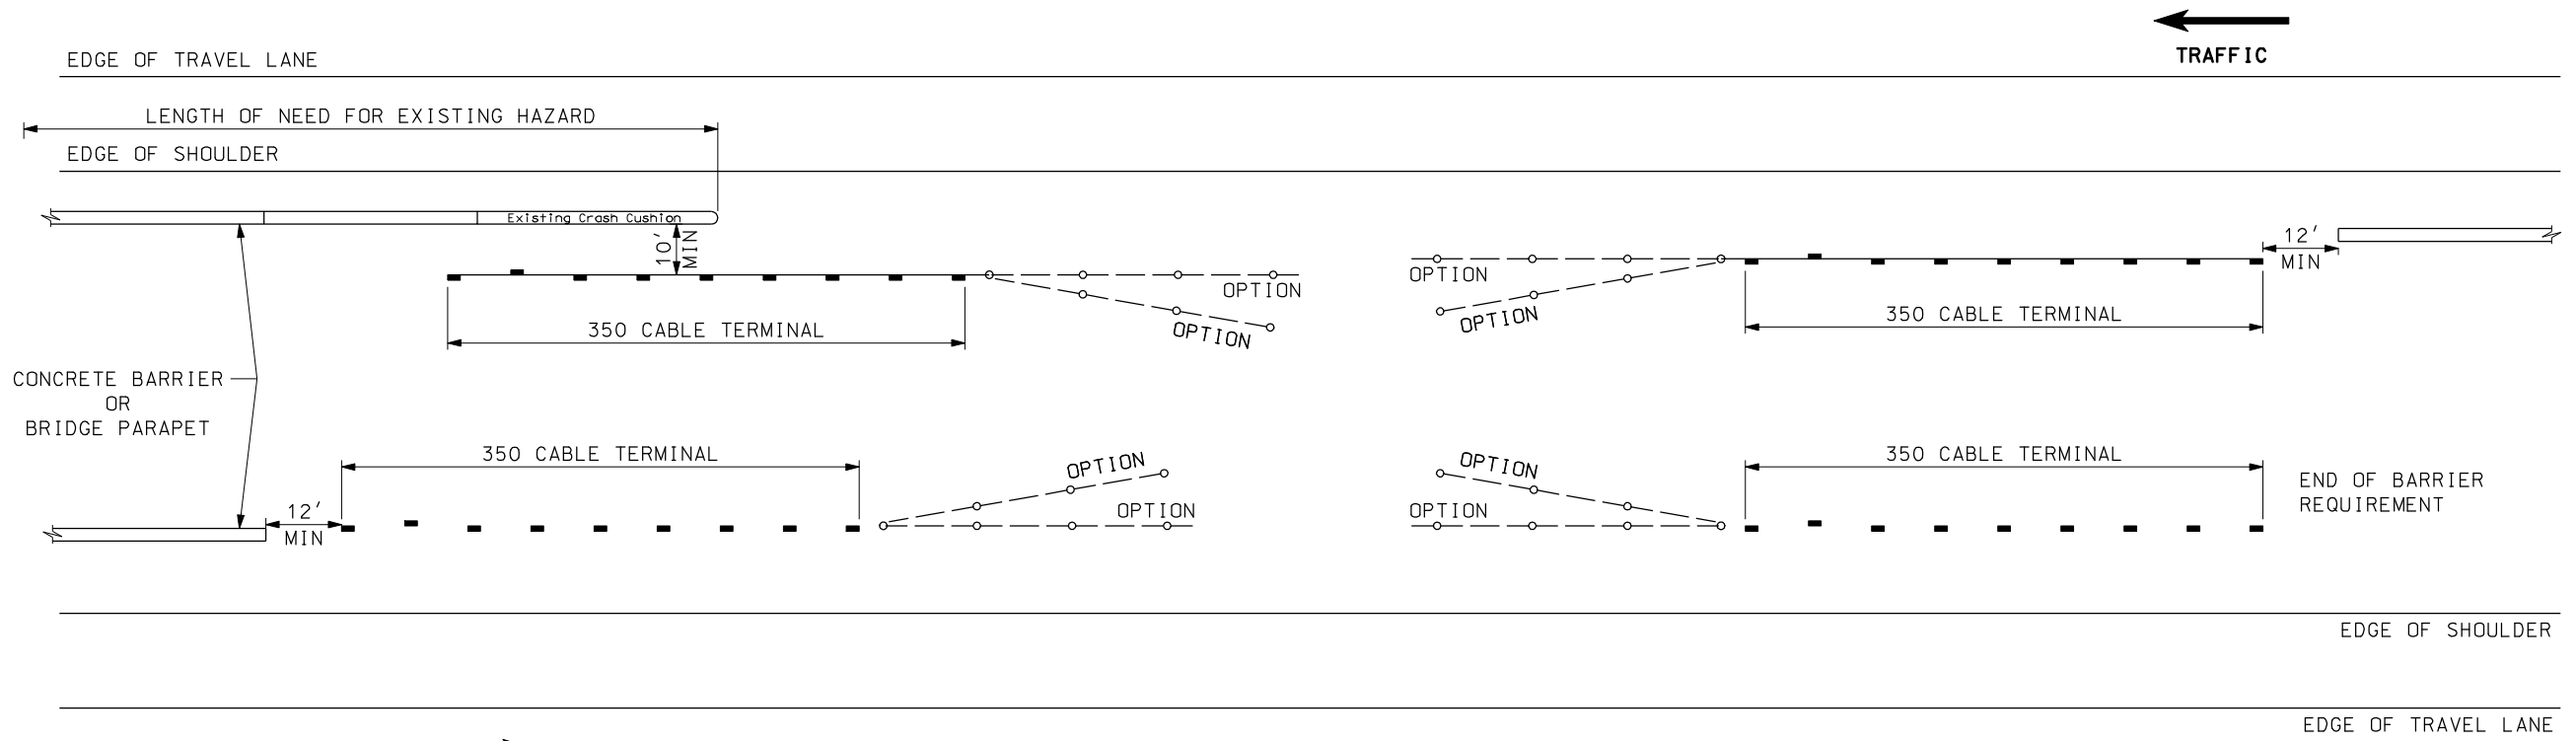

NCHRP-350 TL3 CABLE TERMINAL  
VARIOUS OPTIONS SHOWN  
DESIGN TO MEET PROJECT REQUIREMENTS

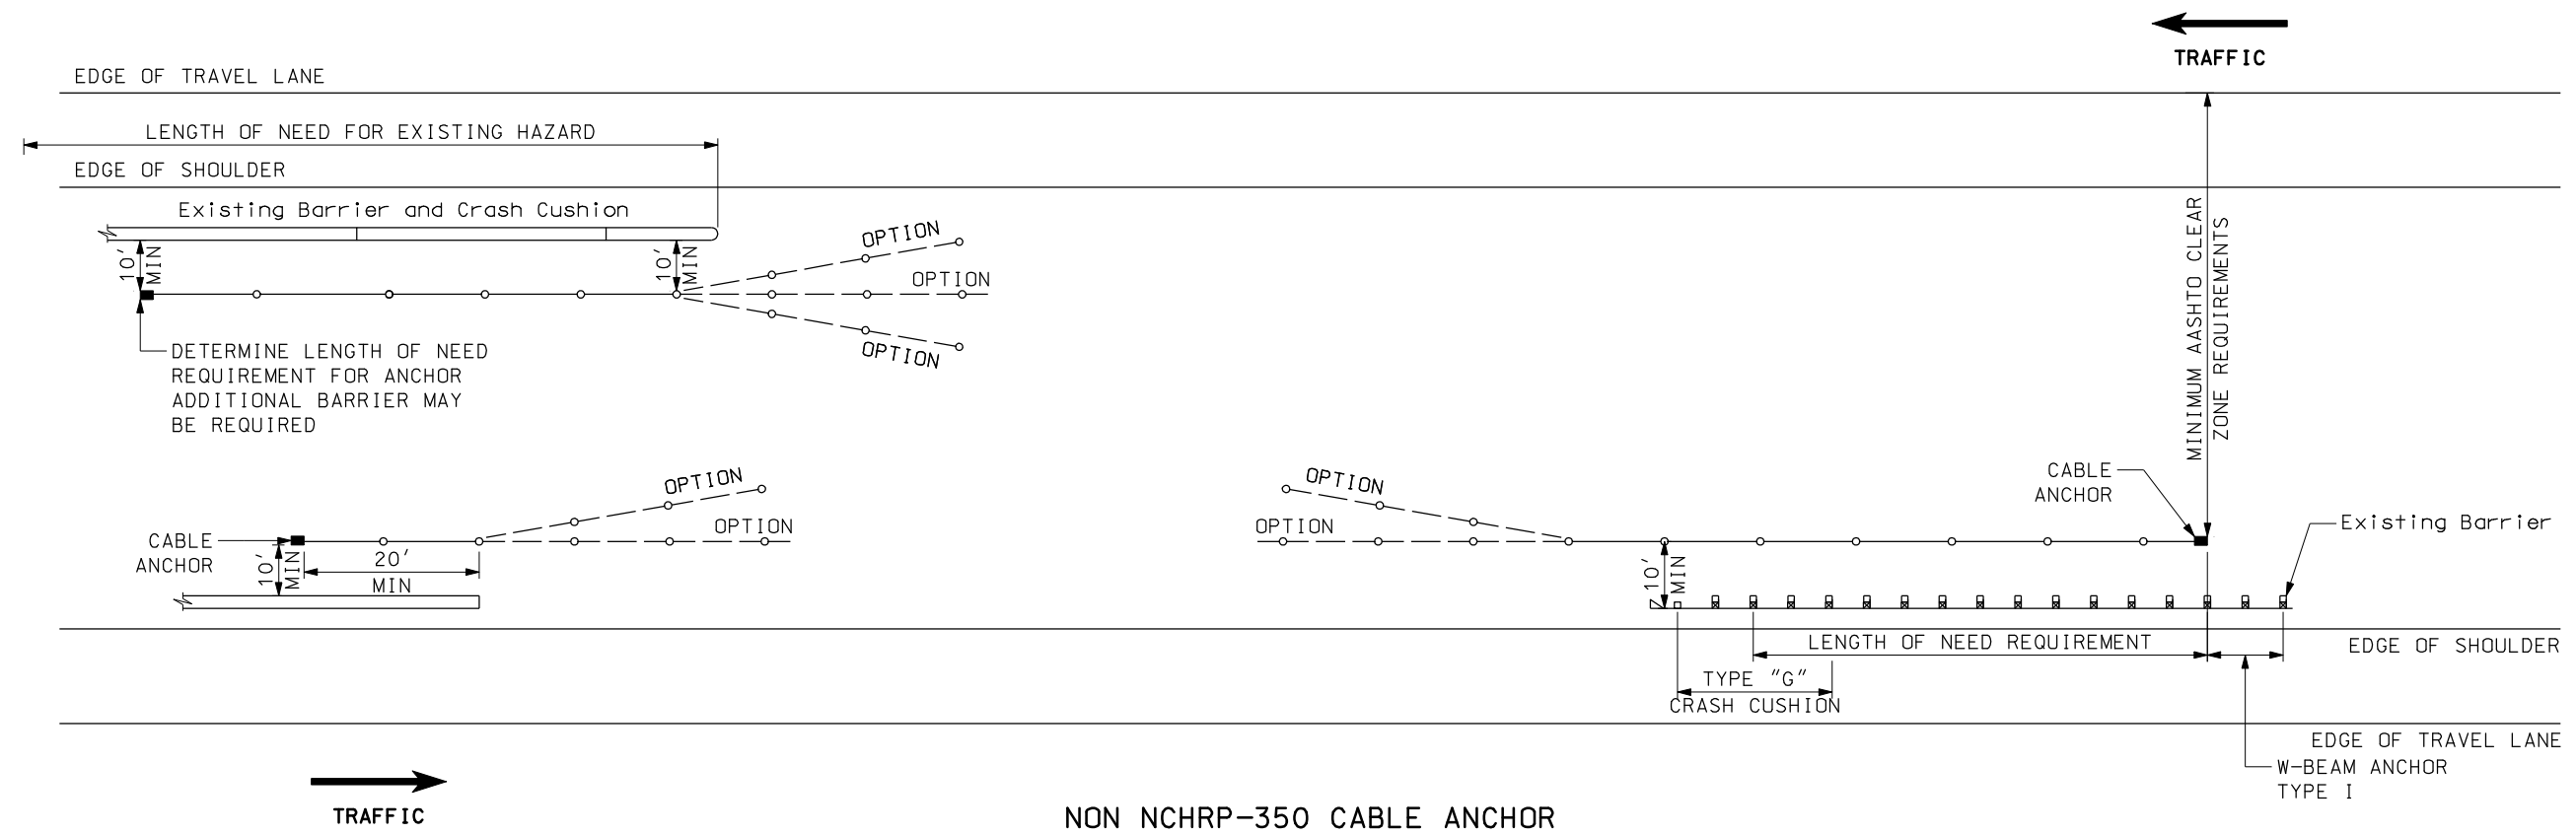

NON NCHRP-350 CABLE ANCHOR  
VARIOUS OPTIONS SHOWN  
DESIGN TO MEET PROJECT REQUIREMENTS

REVISIONS

UTAH DEPARTMENT OF TRANSPORTATION  
STANDARD DRAWINGS FOR ROAD AND BRIDGE CONSTRUCTION  
SALT LAKE CITY, UTAH

RECOMMENDED FOR APPROVAL \_\_\_\_\_ DATE \_\_\_\_\_  
CHAIRMAN STANDARDS COMMITTEE  
APPROVED \_\_\_\_\_ DATE \_\_\_\_\_  
DEPUTY DIRECTOR \_\_\_\_\_ DATE \_\_\_\_\_

CABLE BARRIER  
TERMINALS AND  
ANCHOR

DETAIL SHEET  
BA 5D

NO. DATE APPR. REMARKS

DETAIL SHEET